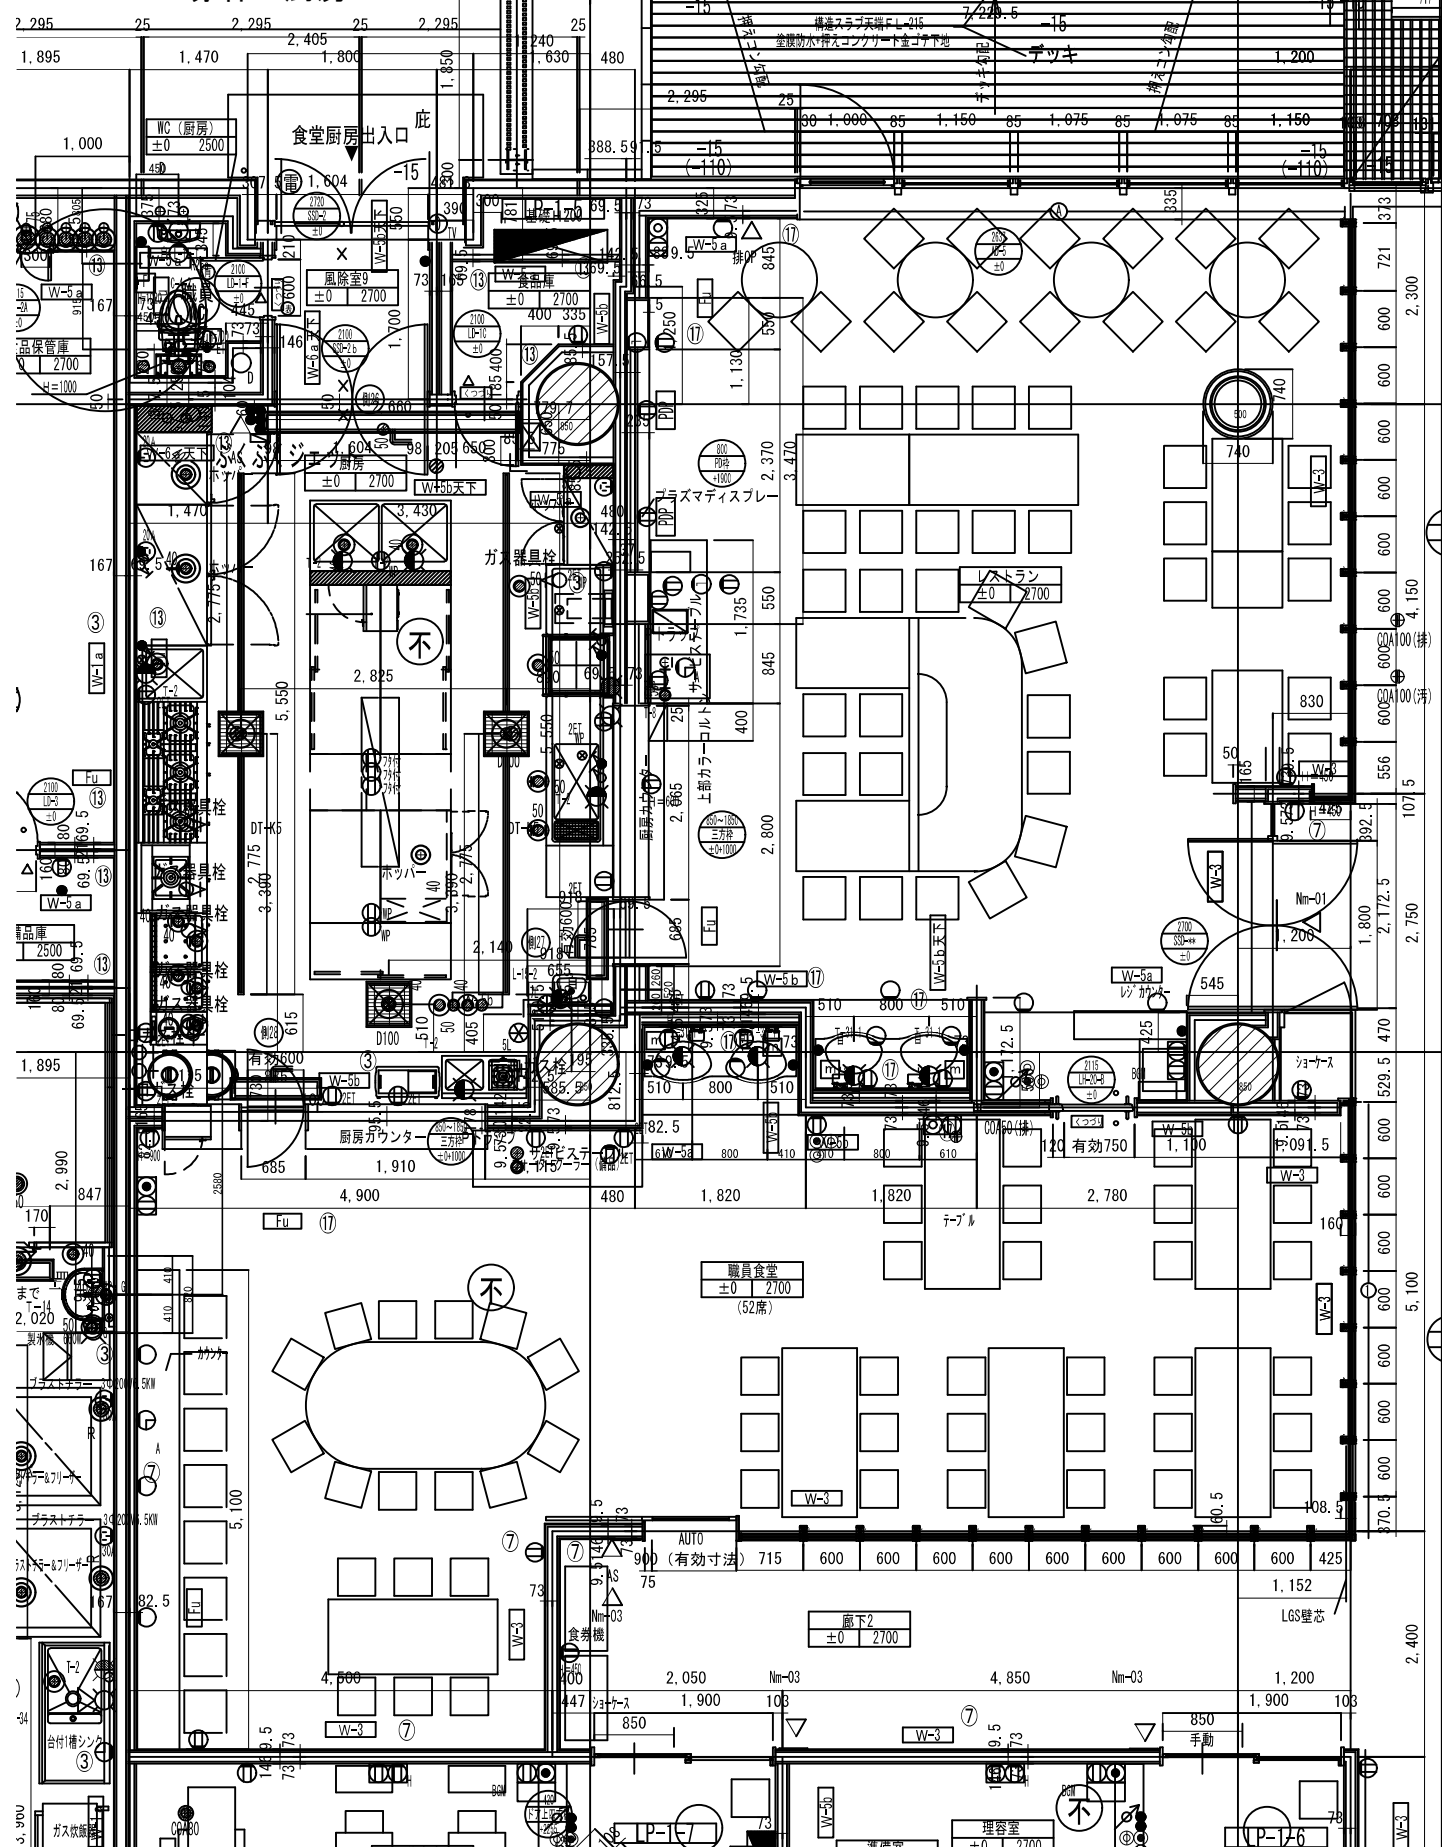
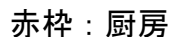


[illegible]

備品庫	
天井	-
廻縁	1
備考	-